



NEW WAREHOUSE AND OFFICE BLDG.
 FIRST FLOOR 6,127 SF + 700 SF PORCH
 2ND FLOOR 3,274 SF
 TOTAL: 10,101 SF


U-HAUL
 INTERNATIONAL

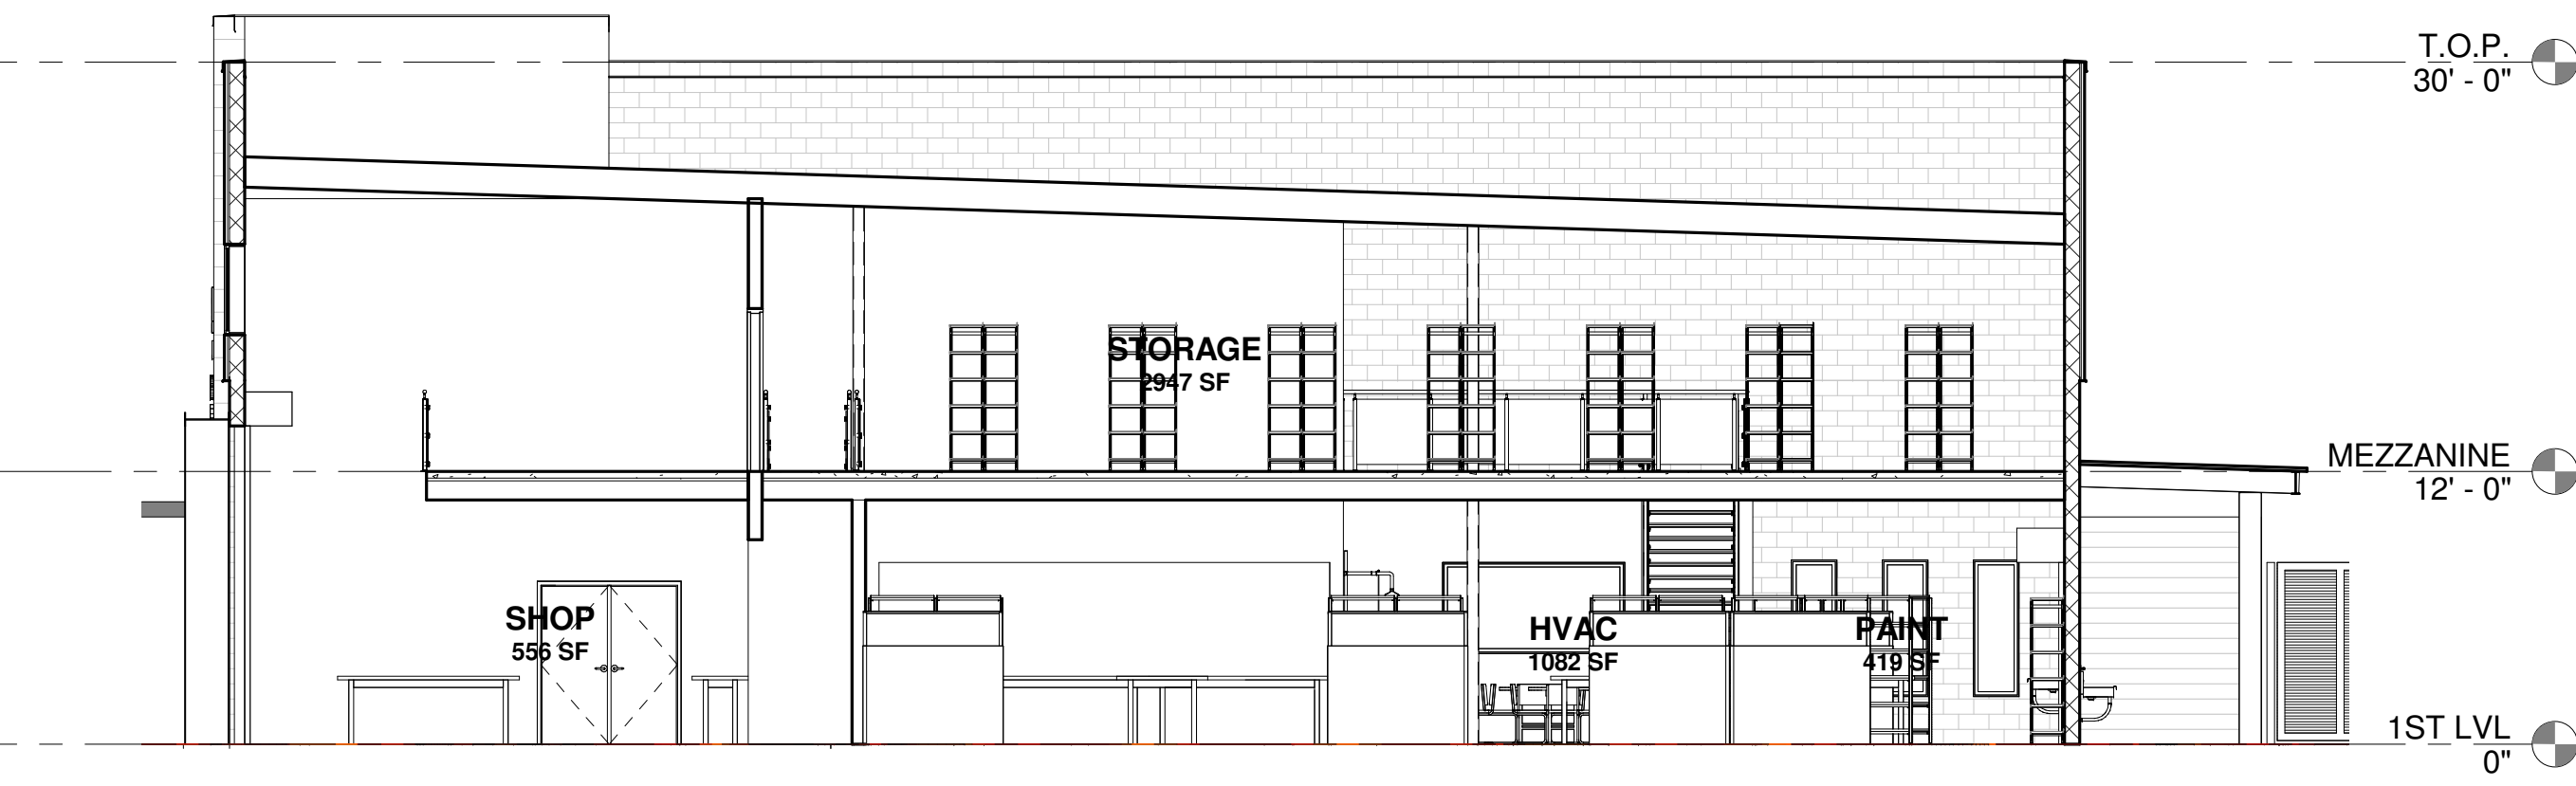


3 BUILDING SECTION
 EX1.0 1/8" = 1'-0"

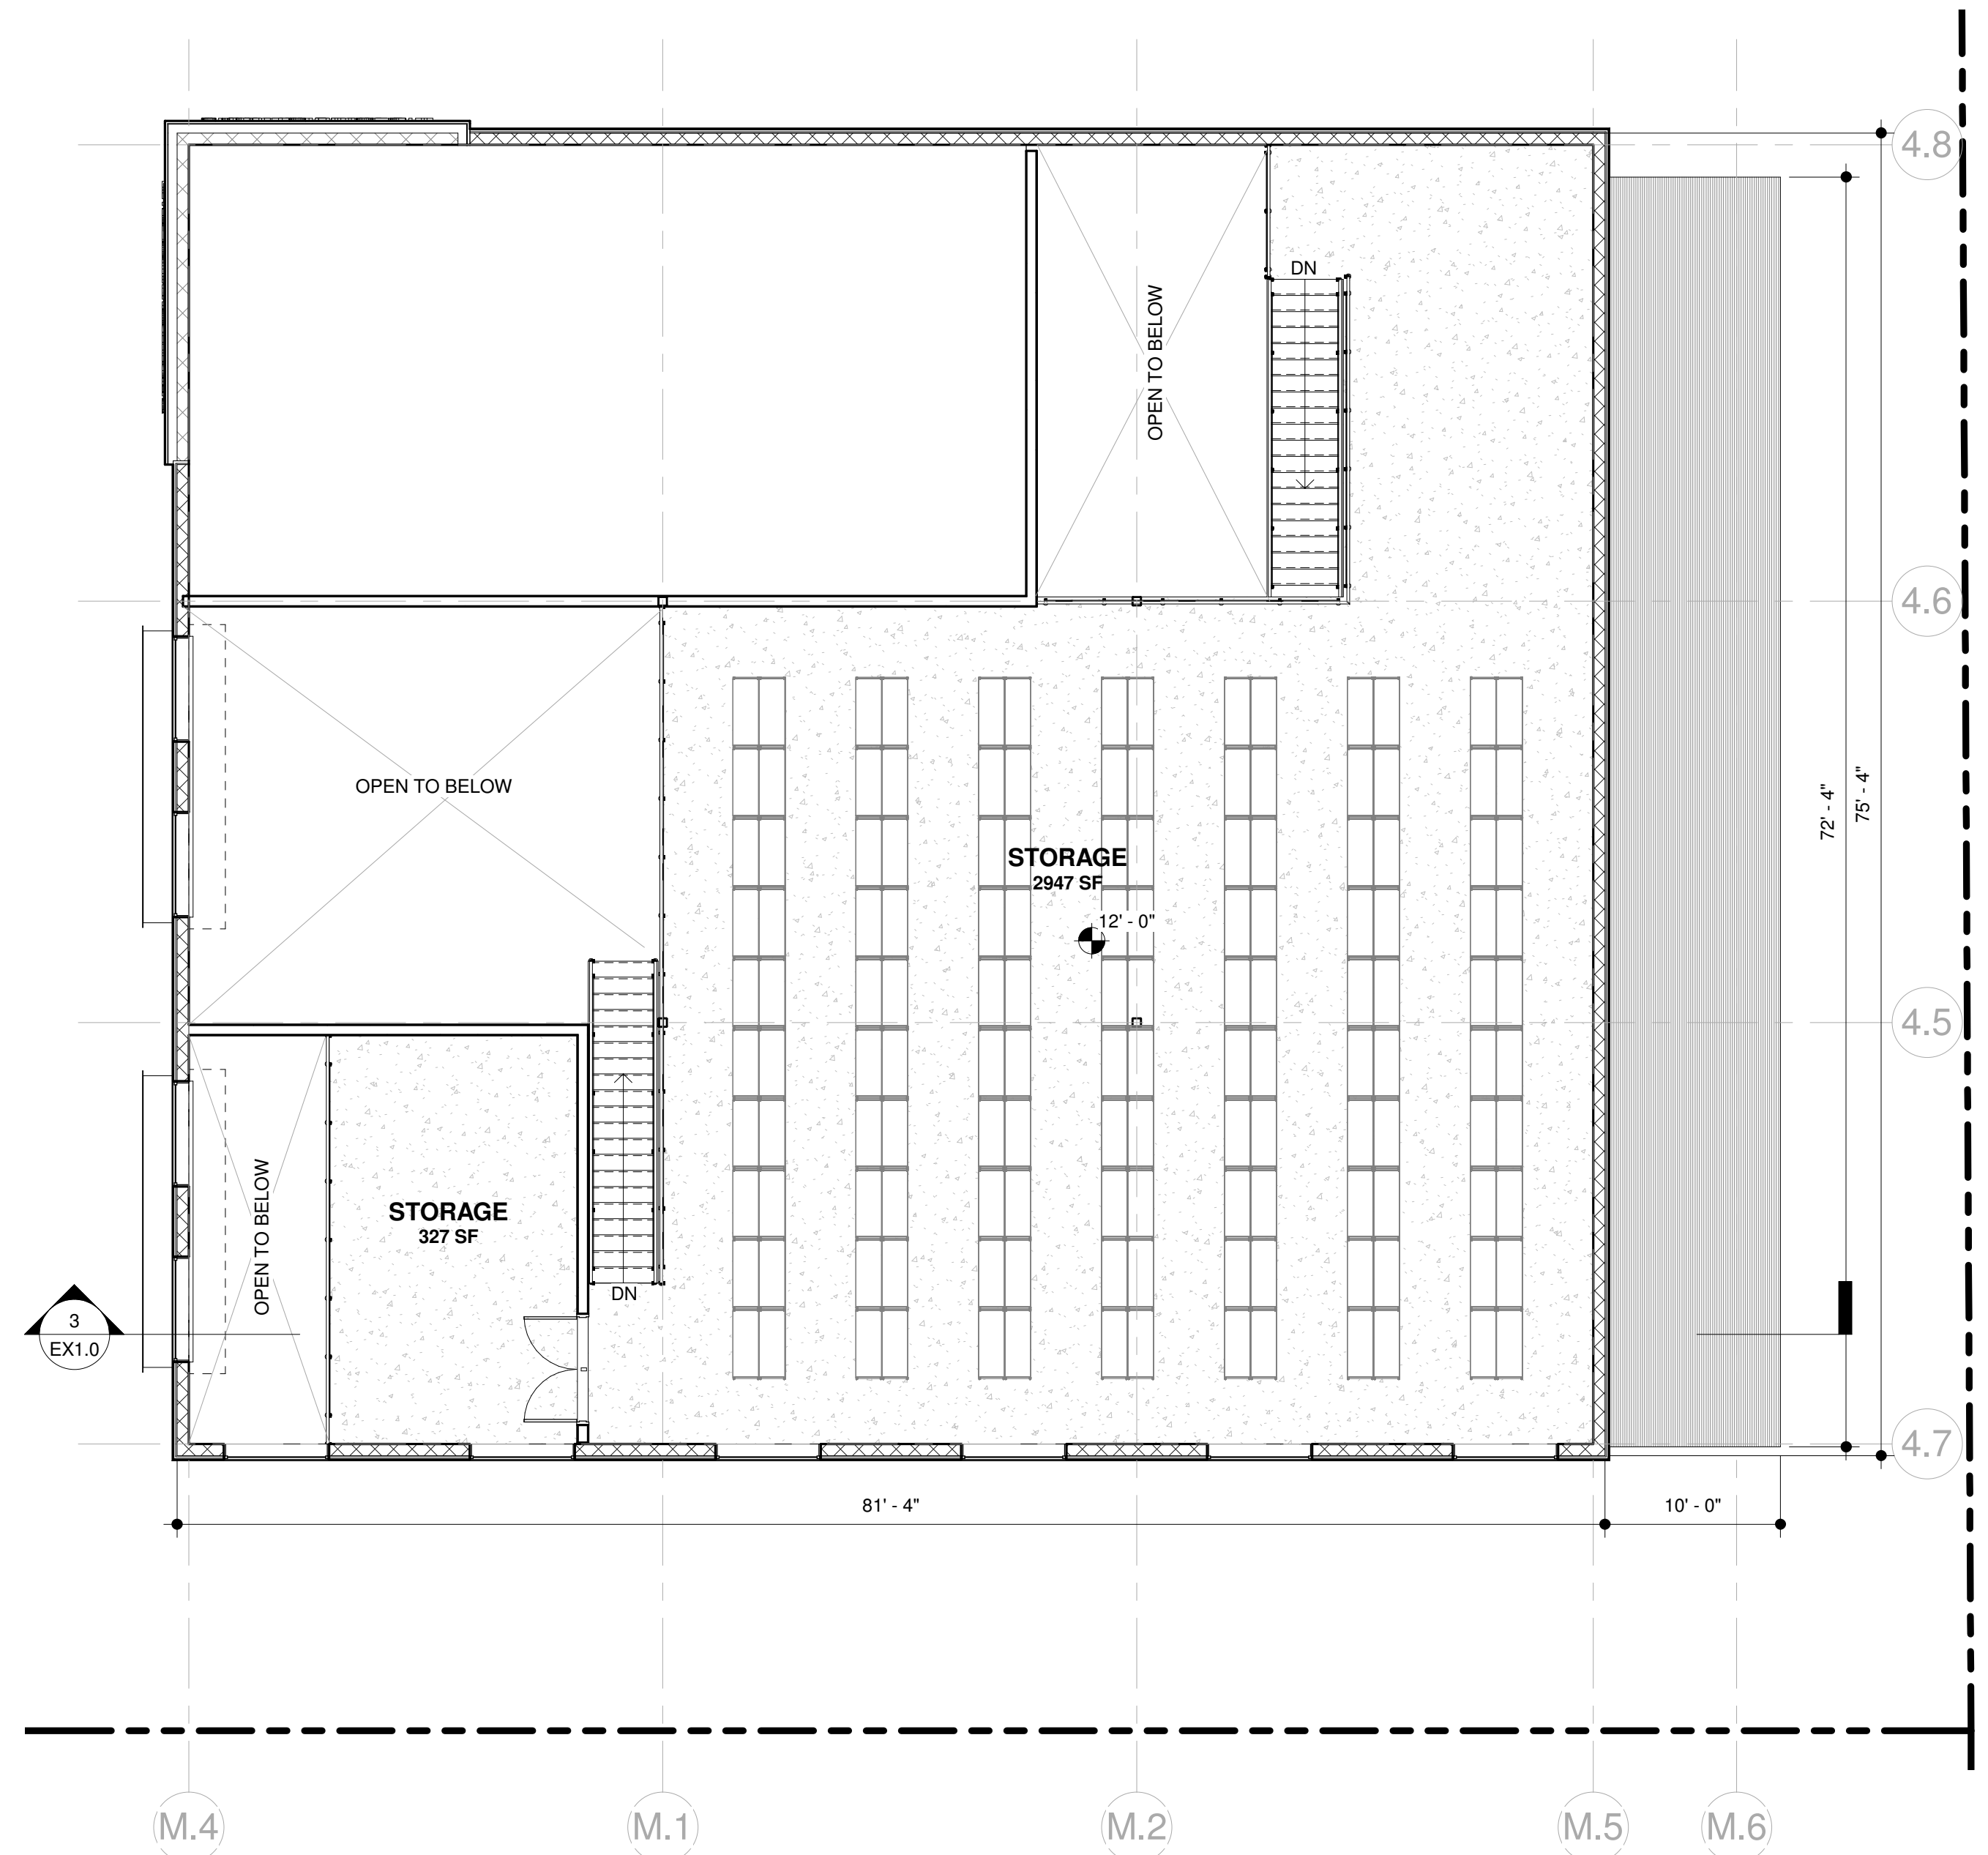

2 MEZZANINE
 EX1.0 1/8" = 1'-0"

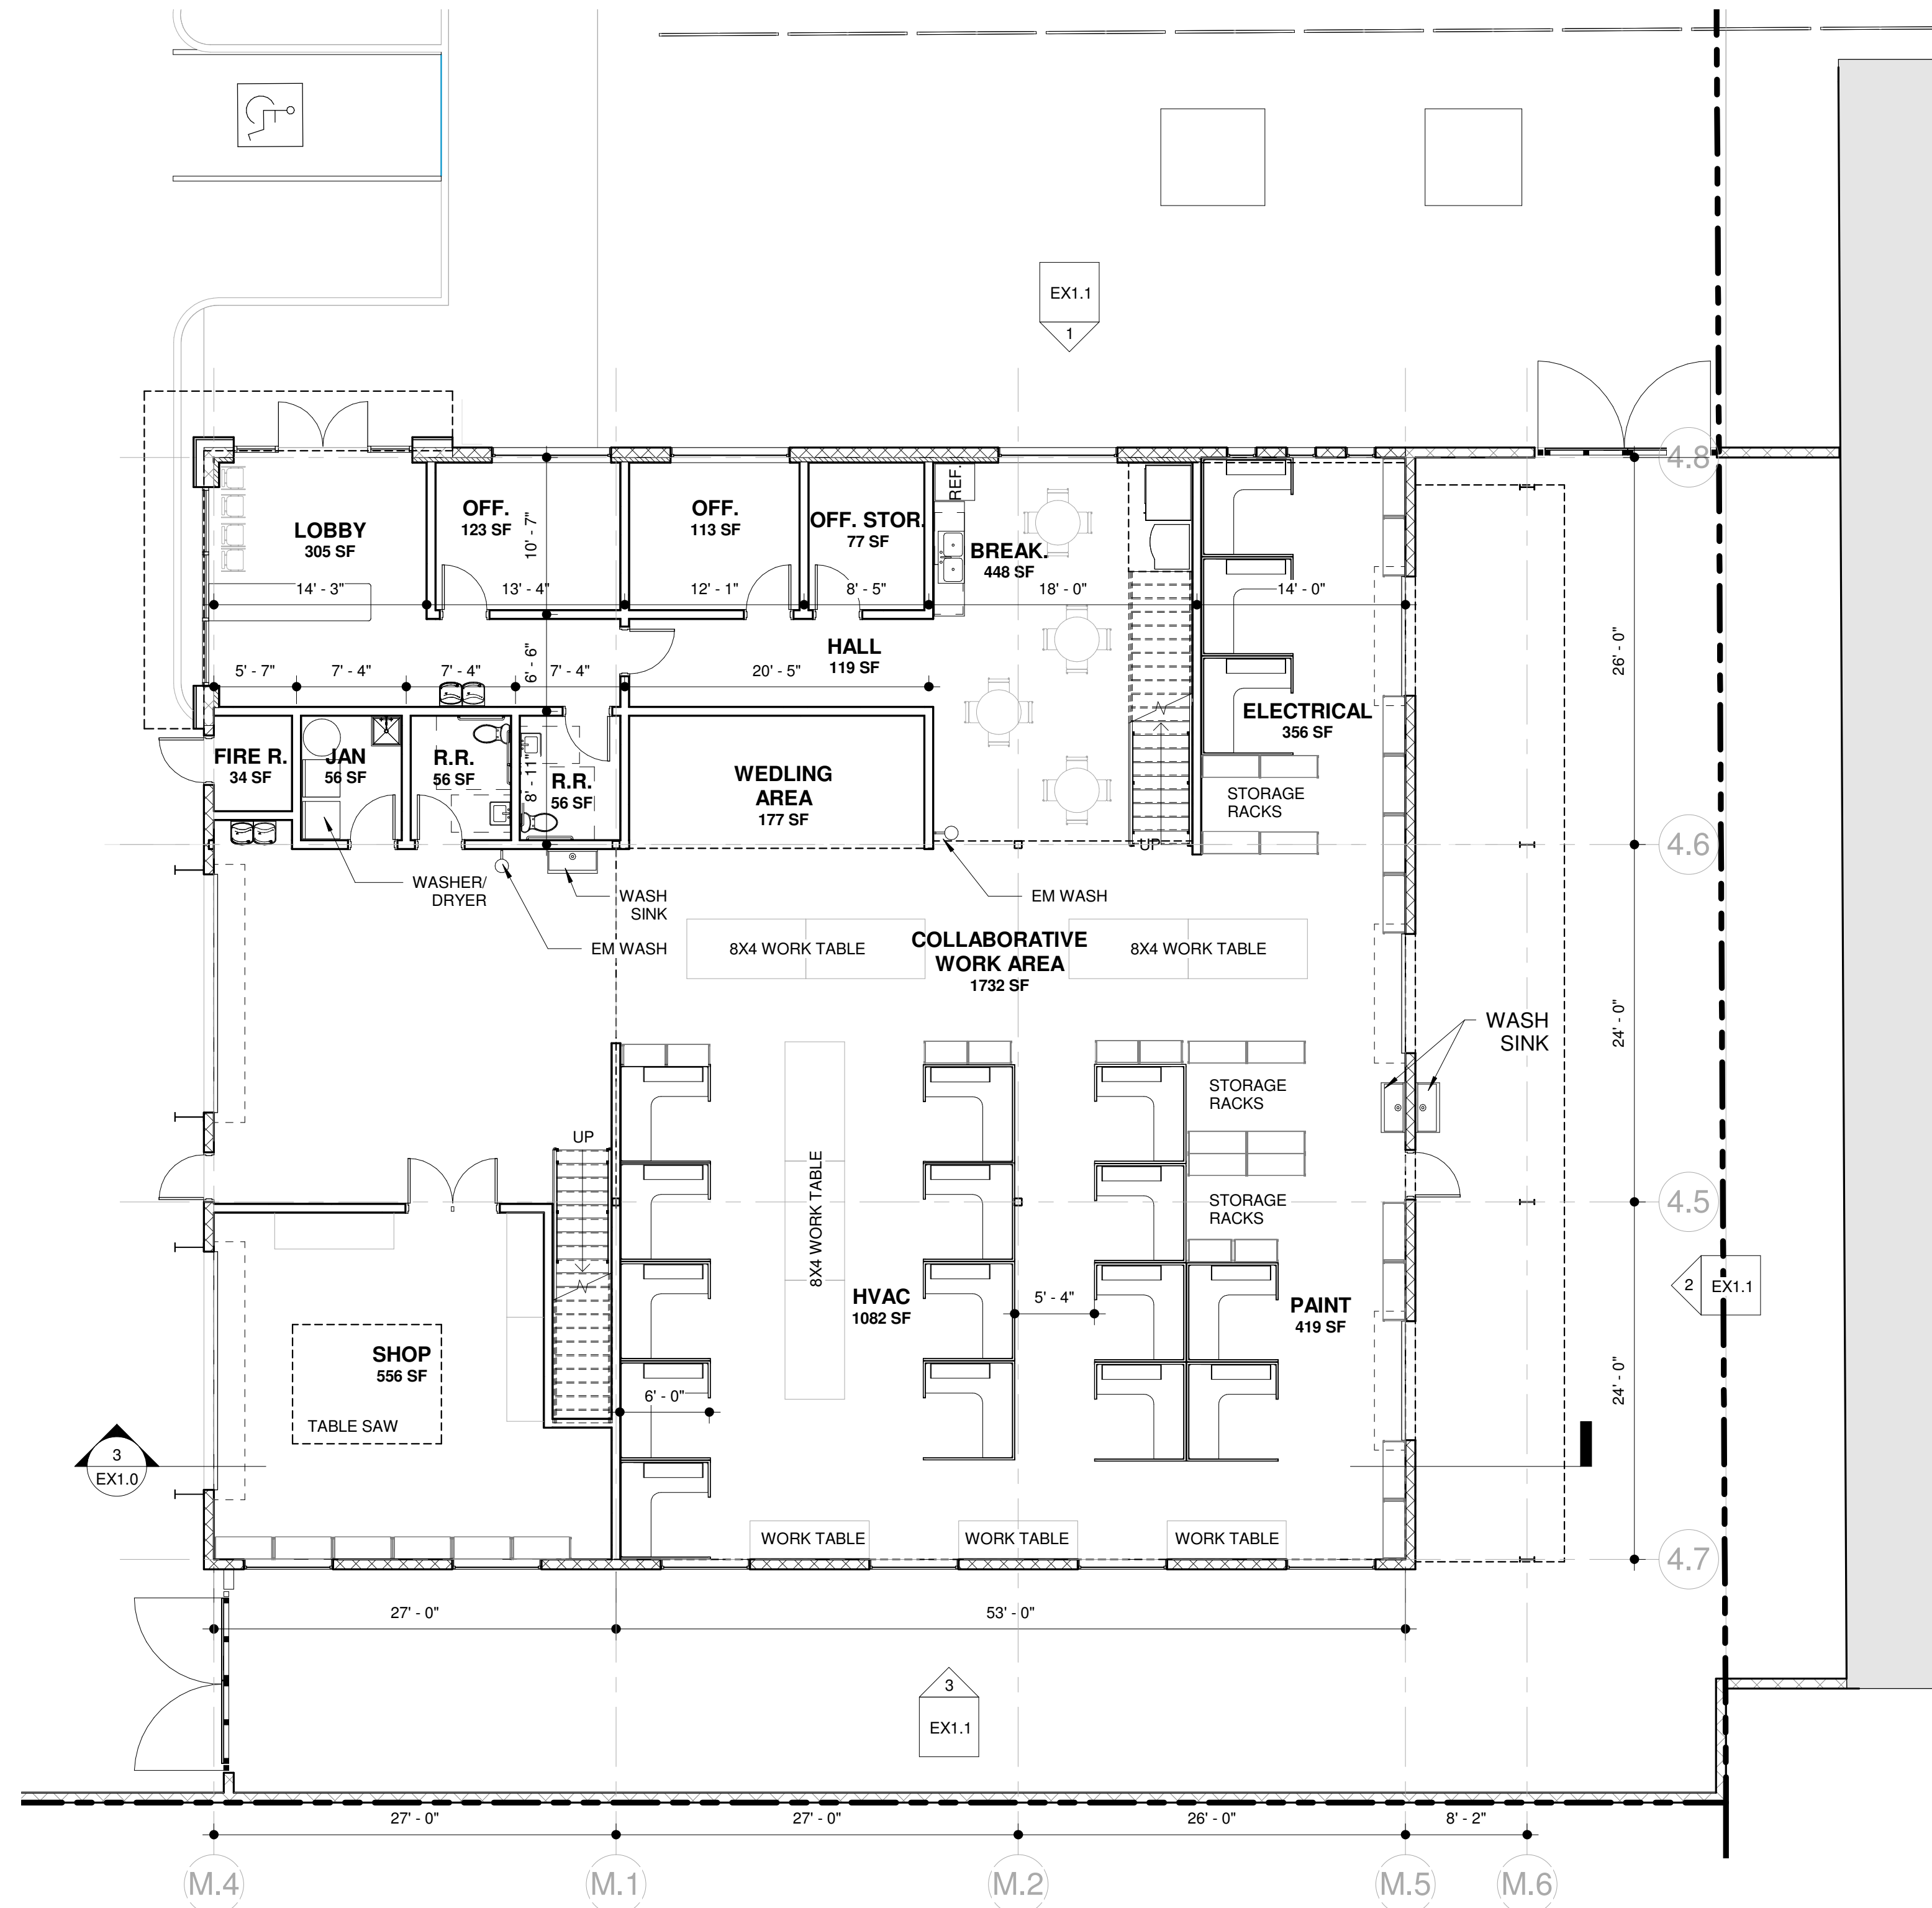

1 1ST LEVEL FLOOR PLAN
 EX1.0 1/8" = 1'-0"

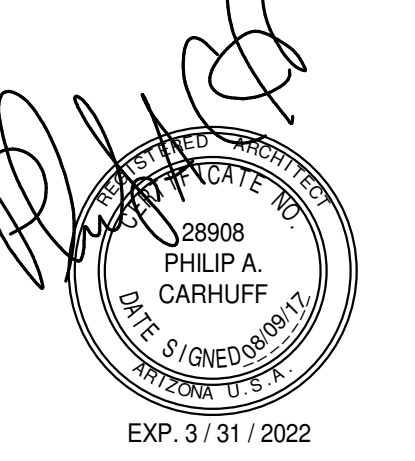

carhuff+cueva
 architects, llc
 3149 e prince rd #151
 tucson, arizona 85716
 phone 520.577.4560
 www.cca-az.com

NEW ACCESSORY
 MAINTENANCE BUILDING AT
 THE U-HAUL HEALTH AND
 WELLNESS FACILITY

U-HAUL INTERNATIONAL
 46 E. ROANOKE AVE
 PHOENIX, AZ 85004
 DESIGN DEVELOPMENT

REVISION	DATE	DESCRIPTION	BY


PROJECT NO. **P22-46**

DATE **JANUARY 27, 2022**

SCALE **1/8" = 1'-0"** DRAWN BY **PD**

DRAWING TITLE **SCHEMATIC FLOOR PLANS**


DRAWING NUMBER **EX1.0**

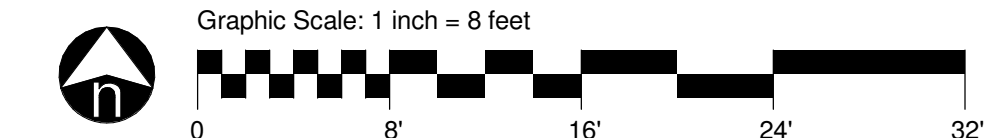

1/8" = 1'-0" (2022.01.27)



U-HAUL
INTERNATIONAL

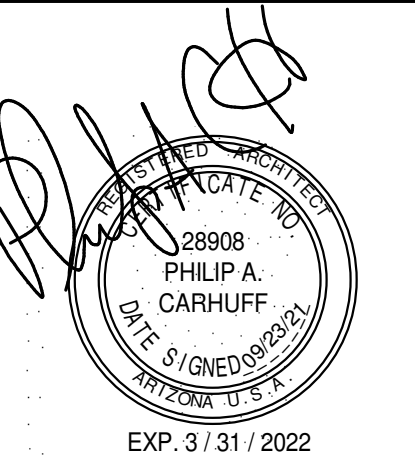

carhuff+cueva
architects, llc

carhuff+cueva
architects, llc

3149 e prince rd #151
tucson, arizona 85716
phone 520.577.4560
www.cca-az.com

NEW ACCESSORY
MAINTENANCE BUILDING AT
THE U-HAUL HEALTH AND
WELLNESS FACILITY

U-HAUL INTERNATIONAL
46 E. ROANOKE AVE
PHOENIX, AZ 85004
DESIGN DEVELOPMENT

REVISION	DATE	DESCRIPTION	BY


PROJECT NO. P22-46

DATE JANUARY 27, 2022

SCALE 1/8" = 1'-0" DRAWN BY PD


DRAWING TITLE
BUILDING ELEVATIONS AND
PERSPECTIVE

DRAWING NUMBER
EX1.1

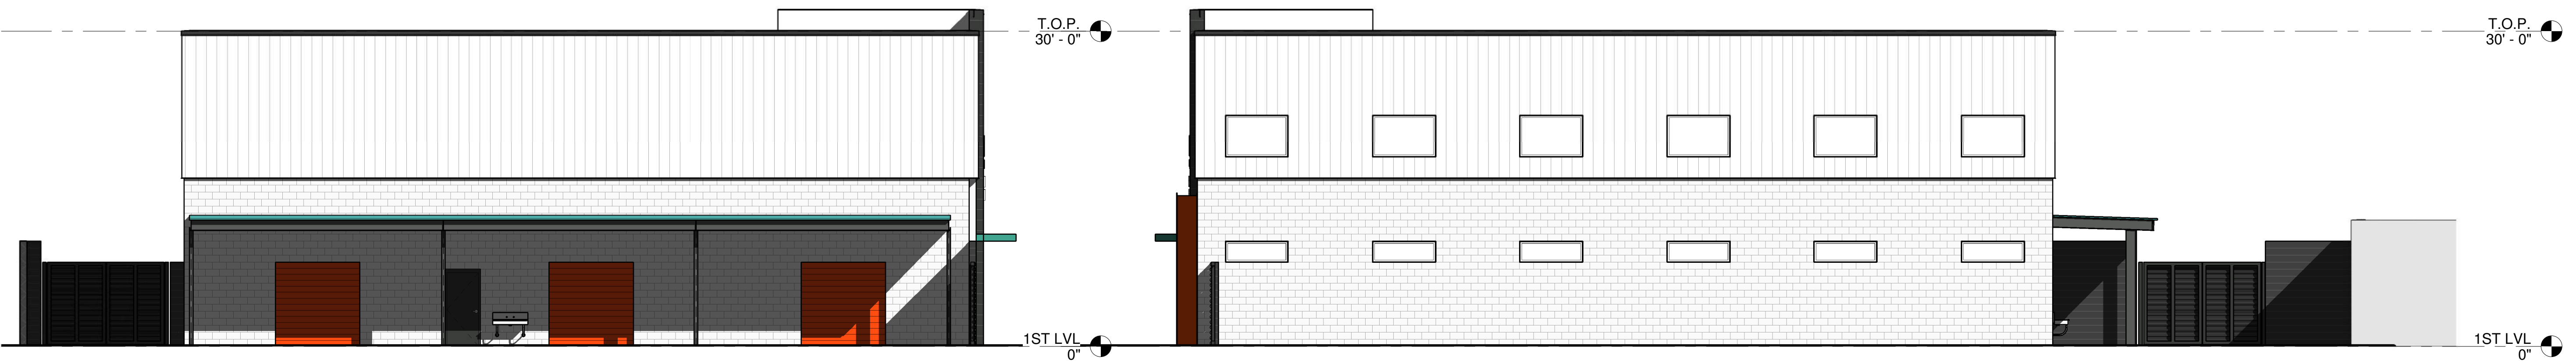

2 EAST BLDG. EL.
EX1.1 1/8" = 1'-0"

3 SOUTH BLDG. EL.
EX1.1 1/8" = 1'-0"

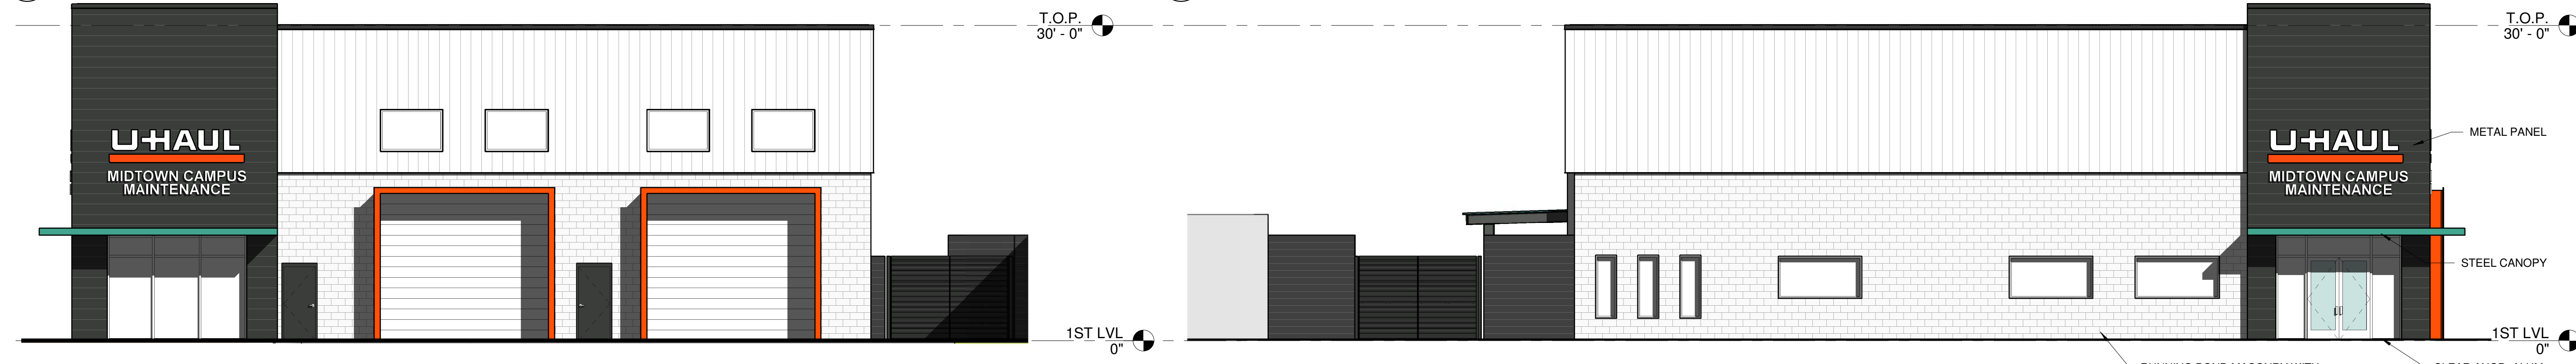

4 WEST BLDG. EL.
EX1.1 1/8" = 1'-0"

1 NORTH BLDG. EL.
EX1.1 1/8" = 1'-0"